




haag müller, inc.
Architecture • Engineering • Interiors

101 East Grand Avenue
Port Washington
Wisconsin 53074-2216

Telephone: (262) 268-1200
Facsimile: (262) 268-1250
www.haagmuller.com

COPYRIGHT 2012 © - All Rights Reserved

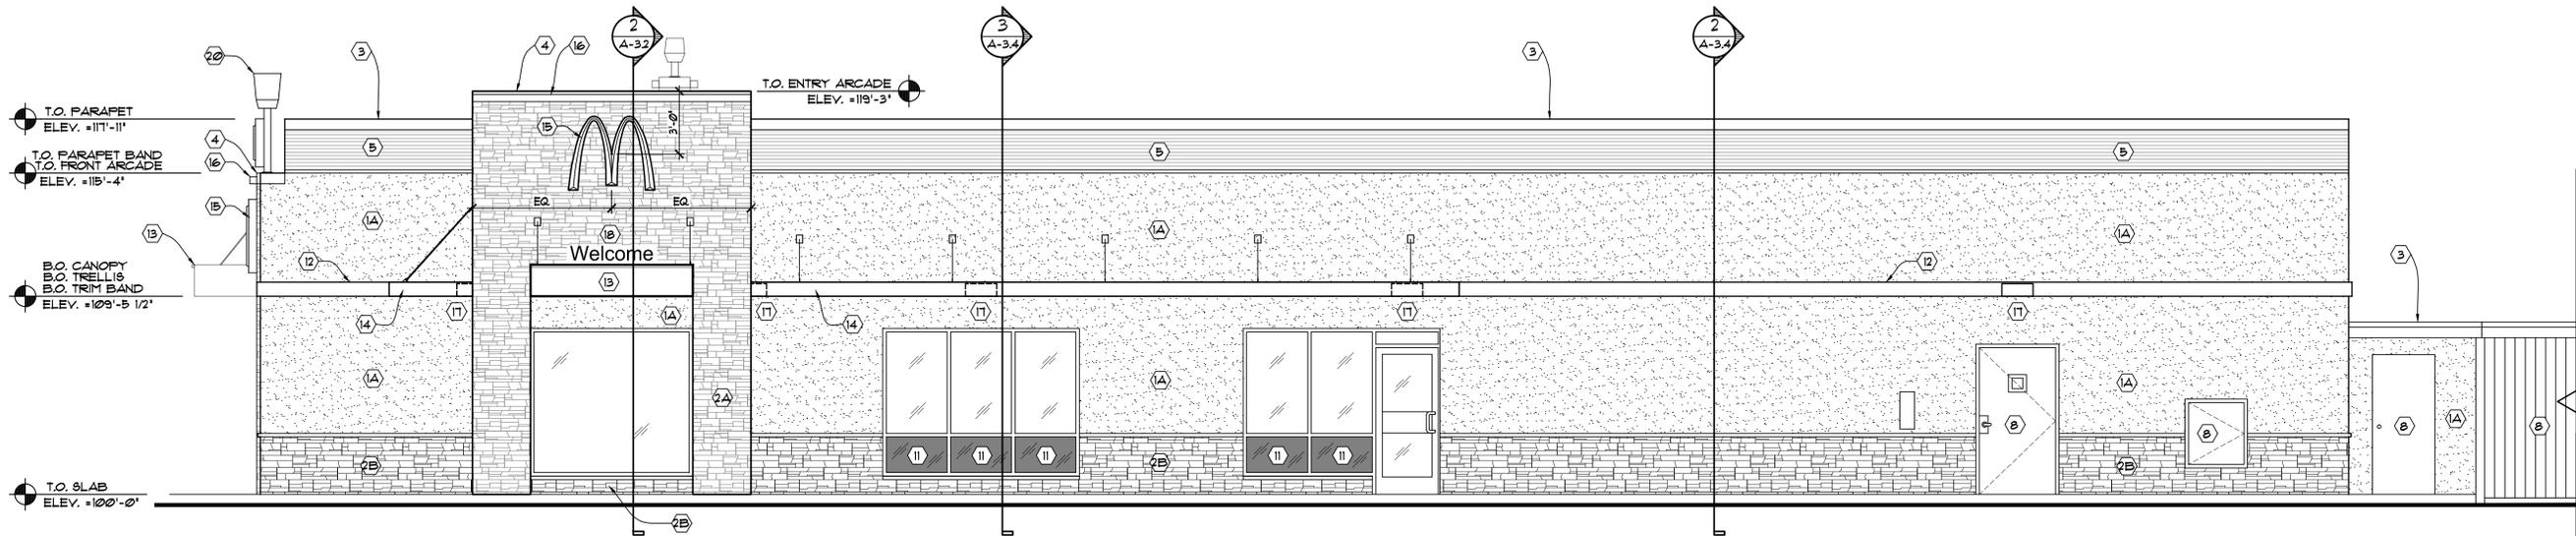


SOUTH ELEVATION

SCALE: 1/4" = 1' - 0"

ELEVATION KEYED NOTES:

- THE FOLLOWING KEYED NOTES ARE ENCLOSED WITH A (X) SYMBOL:
- 1) WATER MANAGED EIFS. (EXTERIOR INSULATION FINISH SYSTEM); IN ADDITION TO EXPANSION JOINTS LISTED BELOW, PROVIDE EXPANSION JOINTS AT INSIDE CORNERS, ALL OTHERS TO BE FIELD LOCATED. TEXTURE TO BE SANDBLAST. SEE SECTIONS 4 SHEET A-3.1 FOR DETAILS. ALL COLORS ARE BENJAMIN MOORE PAINTS:
 - (A) EARTHY RUSSSET #2113-10.
 - 2) (2A) CULTURED STONE FRO-FIT LEDGESTONE PATTERN. COLOR: SOUTHWEST. SEE SECTIONS.
(2B) CULTURED STONE FRO-FIT LEDGESTONE PATTERN. COLOR: AUTUMN. SEE SECTIONS. (PRECAST SILL TO MATCH)
 - 3) ALUMINUM COPING BY METAL-ERA COLOR: SILVER METALLIC KYNAR. SEE DETAIL 6/A3.5.
 - 4) ALUMINUM ARCADE COPING BY METAL-ERA COLOR: SILVER METALLIC KYNAR. SEE DETAIL 1/A-3.5.
 - 5) CORRUGATED METAL PANEL BY METAL-ERA. COLOR: CITYSCAPE. (PER BUILDING SECTIONS).
 - 6) NOT USED.
 - 7) NEW DRIVE-THRU WINDOW. SEE FLOOR PLAN.
 - 8) PRIME 4 PAINT EXTERIOR OF EXISTING DOOR AND FRAME. COLOR: TO MATCH 1A.
 - 9) NOT USED.
 - 10) NEW GLAZING PER FLOOR PLAN.
 - 11) 1" INSULATED GLAZING UNIT SET IN EXISTING ALUM. FRAMES. 1/4" CLEAR OUTSIDE PANE WITH 1/4" GRAY SPANDREL. INTERIOR PANE. SPANDREL COLOR SHALL BE COOLIDGE SUBDUED GRAY CG 24-0190 OR EQUAL.
 - 12) 2x8 SILVER ALUM. FASCIA BAND. SEE DETAIL 4/A-3.6 & ROOF PLAN.
 - 13) 3' ILLUMINATED YELLOW CANOPY. SEE DETAIL 2/A-3.6 & ROOF PLAN.
 - 14) 4' SILVER ALUM. TRELLIS. SEE DETAIL 3/A-3.6 & ROOF PLAN.
 - 15) ILLUMINATED McDONALD'S SIGNAGE BY OTHERS - UNDER SEPARATE PERMIT. FINAL SIGN PACKAGE TO BE APPROVED BY MUNICIPALITY. LED ILLUMINATED SIGNS MUST BE CONTROLLED VIA PHOTOCELL OR A PROGRAMMABLE LIGHTING CONTROL PANEL PER WARRANTY REQUIREMENTS. CONTROLS BY E.C. COORDINATE WITH OWNER CONTROL TYPE: PHOTOCELL OR CONTROL PANEL.
 - 16) HIRAF LINEAR LED FACADE LIGHT TO BE INSTALLED ALONG FRONT OF COPING. AVAILABLE THROUGH SECURITY LIGHTING. INSTALL PER MANUFACTURER'S SPECIFICATIONS. SEE ROOF PLAN.
 - 17) RADIAL WALL SCONCE, DOWNLIGHT ONLY, AVAILABLE THROUGH SECURITY LIGHTING. INSTALL PER MANUFACTURER'S INSTRUCTIONS. ALSO SEE ROOF PLAN.
 - 18) 'WELCOME' SIGN. CURRENT SIGN MANUFACTURER FOR SIGNAGE PACKAGE IS: EVERBRITE (414-529-3500).
 - 19) 10' ROOF CAP ELEMENT.
 - 20) 35' ROOF CAP ELEMENT.
 - 21) RMYHC COLLECTION BOX BELOW DRIVE-THRU WINDOW (OPTIONAL). INSTALL PER MANUFACTURER'S SPECIFICATIONS.

NOTE:
EIFS EXPANSION JOINTS PER MFG. THE FOLLOWING REQUIREMENTS ARE BASED ON DRYVIT MANUFACTURING STANDARDS. AS A MINIMUM, EXPANSION JOINTS SHALL BE PLACED AT THE FOLLOWING LOCATIONS:
1) WHERE EXPANSION JOINTS OCCUR IN THE SUBSTRATE SYSTEM.
2) WHERE BUILDING EXPANSION JOINTS OCCUR.
3) AT FLOOR LINES IN WOOD FRAME CONSTRUCTION.
4) AT FLOOR LINES OF NON-WOOD FRAMED BUILDINGS WHERE SIGNIFICANT MOVEMENT IS EXPECTED.
5) WHERE THE INSULATION PLUS SYSTEM ADJUTS DISSIMILAR MATERIALS.
6) WHERE THE SUBSTRATE TYPE CHANGES.
7) WHERE PREFABRICATED PANELS ADJUT ONE ANOTHER.
8) IN A CONTINUOUS ELEVATION AT INTERVALS NOT EXCEEDING 15 FEET.
9) WHERE SIGNIFICANT STRUCTURAL MOVEMENT OCCURS, SUCH AS CHANGES IN ROOFLINE, BUILDING SHAPE OR STRUCTURAL SYSTEM.

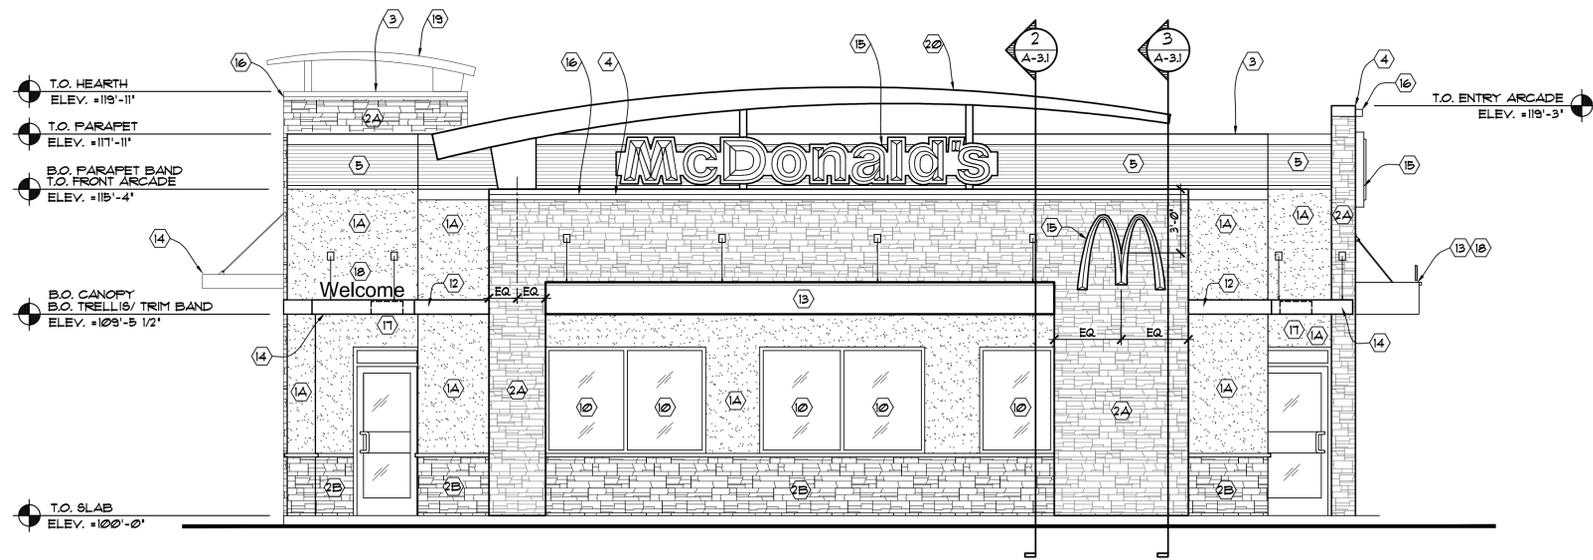

WEST ELEVATION

SCALE: 1/4" = 1' - 0"

EXTERIOR ELEVATIONS - OPTION 1

MAJOR REMODEL BUILDING PROGRAM

McDONALD'S RESTAURANT

2051 W. BROADWAY

MONONA, WI 53713

REVISIONS

DESCRIPTION

NO.

DATE

DATE

PROJ. NO.

DRAWN BY:

SHEET

DATE: 05-24-12

PROJ. NO: 1201105

DRAWN BY: SPS

SHEET


A-2.1



haag müller, inc.
Architecture • Engineering • Interiors

101 East Grand Avenue
Port Washington
Wisconsin 53074-2216

Telephone: (262) 268-1200
Facsimile: (262) 268-1250
www.haagmuller.com
COPYRIGHT 2012 © - All Rights Reserved

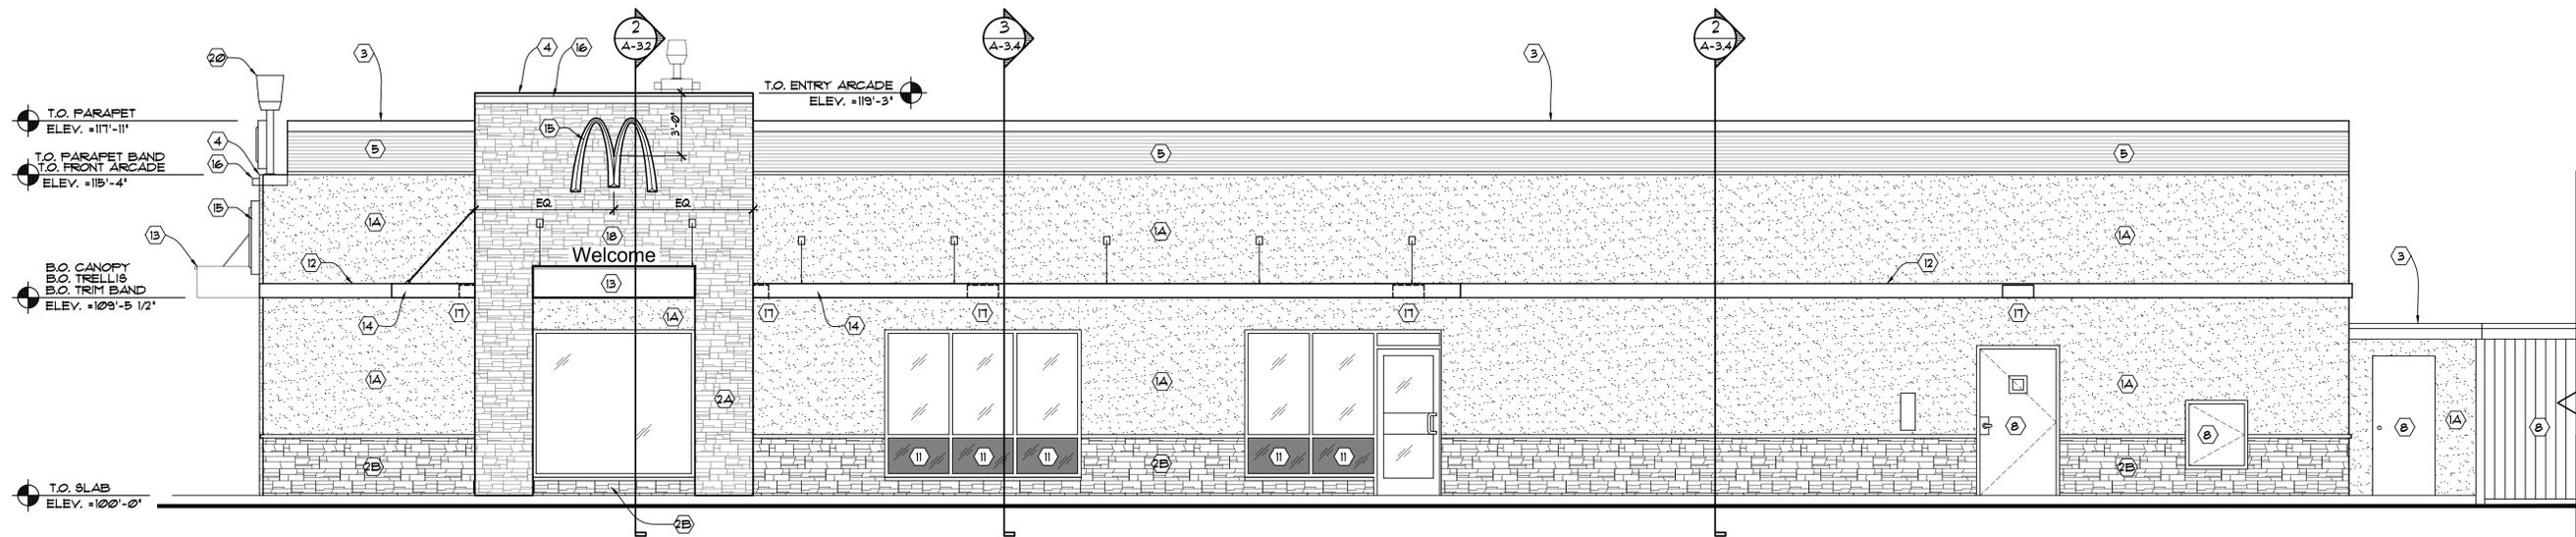

SOUTH ELEVATION


SCALE: 1/4" = 1' - 0"

ELEVATION KEYED NOTES:

THE FOLLOWING KEYED NOTES ARE ENCLOSED WITH A (X) SYMBOL:

- 1) WATER MANAGED EIFS. (EXTERIOR INSULATION FINISH SYSTEM), IN ADDITION TO EXPANSION JOINTS LISTED BELOW, PROVIDE EXPANSION JOINTS AT INSIDE CORNERS, ALL OTHERS TO BE FIELD LOCATED. TEXTURE TO BE SANDBLAST. SEE SECTIONS 4 SHEET A-3.1 FOR DETAILS. ALL COLORS ARE BENJAMIN MOORE PAINTS:
- (A) EARTHY RUSSSET #2113-10.
- 2) (2A) CULTURED STONE FRO-FIT LEDGESTONE PATTERN. COLOR: SOUTHWEST. SEE SECTIONS.
(2B) CULTURED STONE FRO-FIT LEDGESTONE PATTERN. COLOR: AUTUMN. SEE SECTIONS. (PRECAST SILL TO MATCH)
- 3) ALUMINUM COPING BY METAL-ERA COLOR: SILVER METALLIC KYNAR. SEE DETAIL 6/A-3.5.
- 4) ALUMINUM ARCADE COPING BY METAL-ERA COLOR: SILVER METALLIC KYNAR. SEE DETAIL 1/A-3.5.
- 5) CORRUGATED METAL PANEL BY METAL-ERA. COLOR: CITYSCAPE. (PER BUILDING SECTIONS).
- 6) NOT USED.
- 7) NEW DRIVE-THRU WINDOW. SEE FLOOR PLAN.
- 8) PRIME 4 PAINT EXTERIOR OF EXISTING DOOR AND FRAME. COLOR: TO MATCH 1A.
- 9) NOT USED.
- 10) NEW GLAZING PER FLOOR PLAN.
- 11) 1" INSULATED GLAZING UNIT SET IN EXISTING ALUM. FRAMES. 1/4" CLEAR OUTSIDE PANE WITH 1/4" GRAY SPANDREL INTERIOR PANE. SPANDREL COLOR SHALL BE COOLIDGE SUBDUED GRAY CG 24-0190 OR EQUAL.
- 12) 2x8 SILVER ALUM. FASCIA BAND. SEE DETAIL 4/A-3.6 & ROOF PLAN.
- 13) 3' ILLUMINATED YELLOW CANOPY. SEE DETAIL 2/A-3.6 & ROOF PLAN.
- 14) 4' SILVER ALUM. TRELLIS. SEE DETAIL 3/A-3.6 & ROOF PLAN.
- 15) ILLUMINATED McDONALD'S SIGNAGE BY OTHERS - UNDER SEPARATE PERMIT. FINAL SIGN PACKAGE TO BE APPROVED BY MUNICIPALITY. LED ILLUMINATED SIGNS MUST BE CONTROLLED VIA PHOTOCELL OR A PROGRAMMABLE LIGHTING CONTROL PANEL PER WARRANTY REQUIREMENTS. CONTROLS BY E.C. COORDINATE WITH OWNER CONTROL TYPE: PHOTOCELL OR CONTROL PANEL.
- 16) HIRAF LINEAR LED FACADE LIGHT TO BE INSTALLED ALONG FRONT OF COPING. AVAILABLE THROUGH SECURITY LIGHTING. INSTALL PER MANUFACTURER'S SPECIFICATIONS. SEE ROOF PLAN.
- 17) RADIAL WALL SCONCE, DOWNLIGHT ONLY, AVAILABLE THROUGH SECURITY LIGHTING. INSTALL PER MANUFACTURER'S INSTRUCTIONS. ALSO SEE ROOF PLAN.
- 18) 'WELCOME' SIGN. CURRENT SIGN MANUFACTURER FOR SIGNAGE PACKAGE IS: EVERBRITE (414-529-3500).
- 19) 10' ROOF CAP ELEMENT.
- 20) 35' ROOF CAP ELEMENT.
- 21) RYMC COLLECTION BOX BELOW DRIVE-THRU WINDOW (OPTIONAL). INSTALL PER MANUFACTURER'S SPECIFICATIONS.

NOTE:
EIFS EXPANSION JOINTS PER MFG. THE FOLLOWING REQUIREMENTS ARE BASED ON DRYVIT MANUFACTURING STANDARDS. AS A MINIMUM, EXPANSION JOINTS SHALL BE PLACED AT THE FOLLOWING LOCATIONS:
1) WHERE EXPANSION JOINTS OCCUR IN THE SUBSTRATE SYSTEM.
2) WHERE BUILDING EXPANSION JOINTS OCCUR.
3) AT FLOOR LINES IN WOOD FRAME CONSTRUCTION.
4) AT FLOOR LINES OF NON-WOOD FRAMED BUILDINGS WHERE SIGNIFICANT MOVEMENT IS EXPECTED.
5) WHERE THE INSULATION PLUS SYSTEM ABUTS DISSIMILAR MATERIALS.
6) WHERE THE SUBSTRATE TYPE CHANGES.
7) WHERE PREFABRICATED PANELS ABUT ONE ANOTHER.
8) IN A CONTINUOUS ELEVATION AT INTERVALS NOT EXCEEDING 15 FEET.
9) WHERE SIGNIFICANT STRUCTURAL MOVEMENT OCCURS, SUCH AS CHANGES IN ROOFLINE, BUILDING SHAPE OR STRUCTURAL SYSTEM.

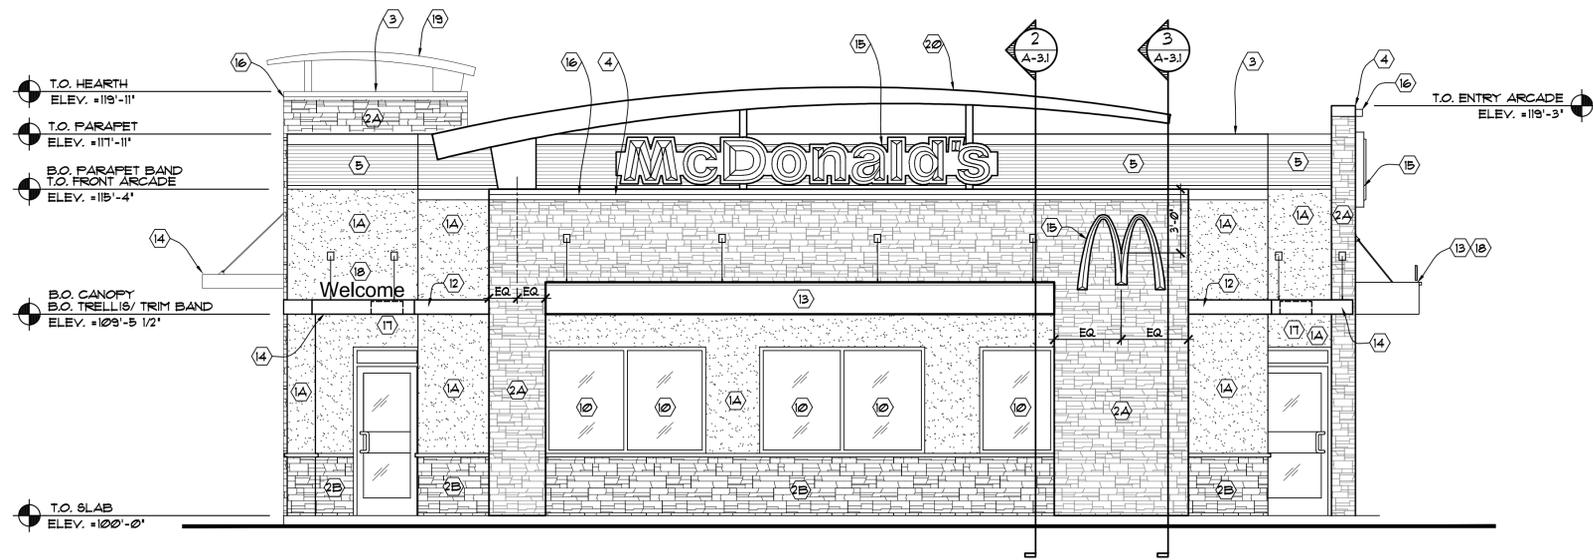

WEST ELEVATION

SCALE: 1/4" = 1' - 0"

BUILDING SIGNAGE SUMMARY

FRONT ELEVATION:	
McDONALD'S	1 @ 426F EA. = 426F
M	1 @ 149F EA. = 149F
WELCOME	1 @ 7,69F EA. = 7,69F
TOTAL	= 8,265F
NON-DRIVE-THRU ELEVATION:	
M	1 @ 149F EA. = 149F
WELCOME	1 @ 7,69F EA. = 7,69F
TOTAL	= 16,68F

EXTERIOR ELEVATIONS - OPTION 2

MAJOR REMODEL BUILDING PROGRAM

McDONALD'S RESTAURANT

2051 W. BROADWAY

MONONA, WI 53713

REVISIONS

DESCRIPTION

DATE

NO.

DATE

PROJ. NO.

DRAWN BY:

SHEET

DATE: 05-24-12

PROJ. NO.: 1201105

DRAWN BY: SPS

SHEET

A-2.1

