


**1** PROPOSED WEST ELEVATION

SCALE: 1/4"=1'-0"

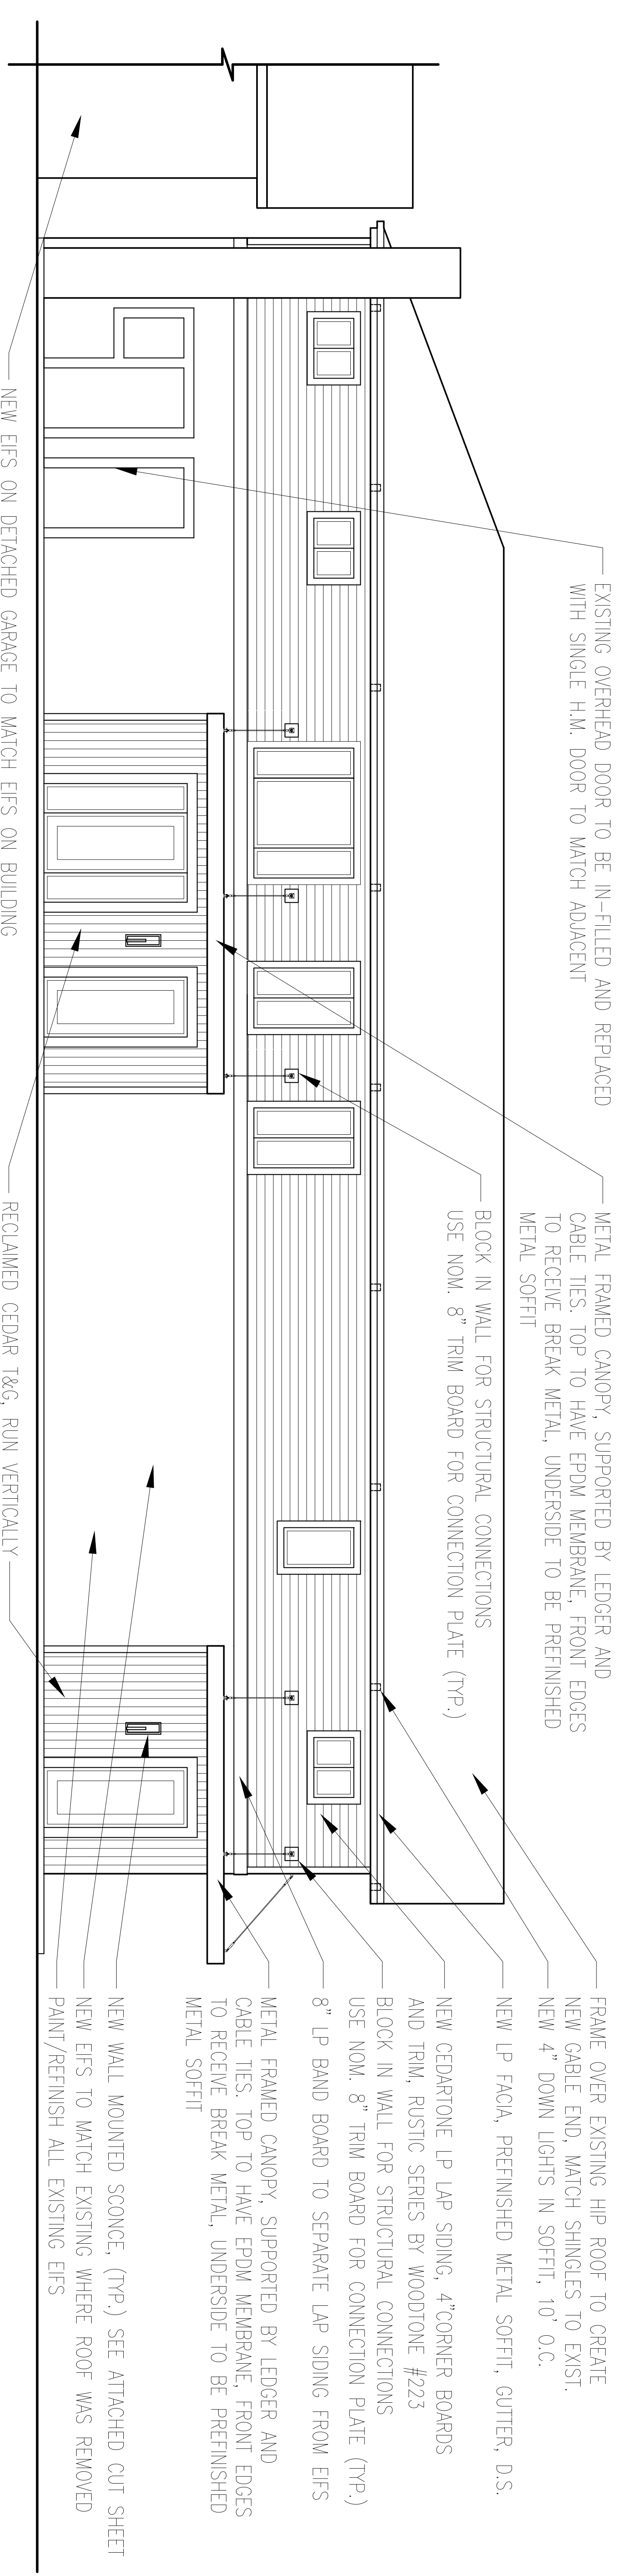

**2** PROPOSED NORTH ELEVATION

SCALE: 1/4"=1'-0"

No.	Date	Description

Consultant

**brownhouse**

202 West Gorham St.  
 Madison, WI 53703  
 Tel: 608.663.5100  
 Fax: 608.663.5151  
 www.brownhousedesigns.com

I hereby certify that this plan, specification, or report was prepared by me or under my direct supervision and that I am a duly Licensed Architect under the laws of the state of Wisconsin

Signed:

Name: SHANE FRY  
 License No.: A-10754  
 Date: 0000-00-00  
 Drawn By: SHANE FRY  
 Checked By: SHANE FRY  
 Document Phase: PHASE  
 Project No.:

Project Title  
 OFF BROADWAY SALON


Address  
 6326 MONONA DRIVE  
 MONONA, WI 53716

Release  
 OCTOBER 30, 2017

Sheet Title  
 PROPOSED  
 ELEVATIONS

Sheet Number

A200

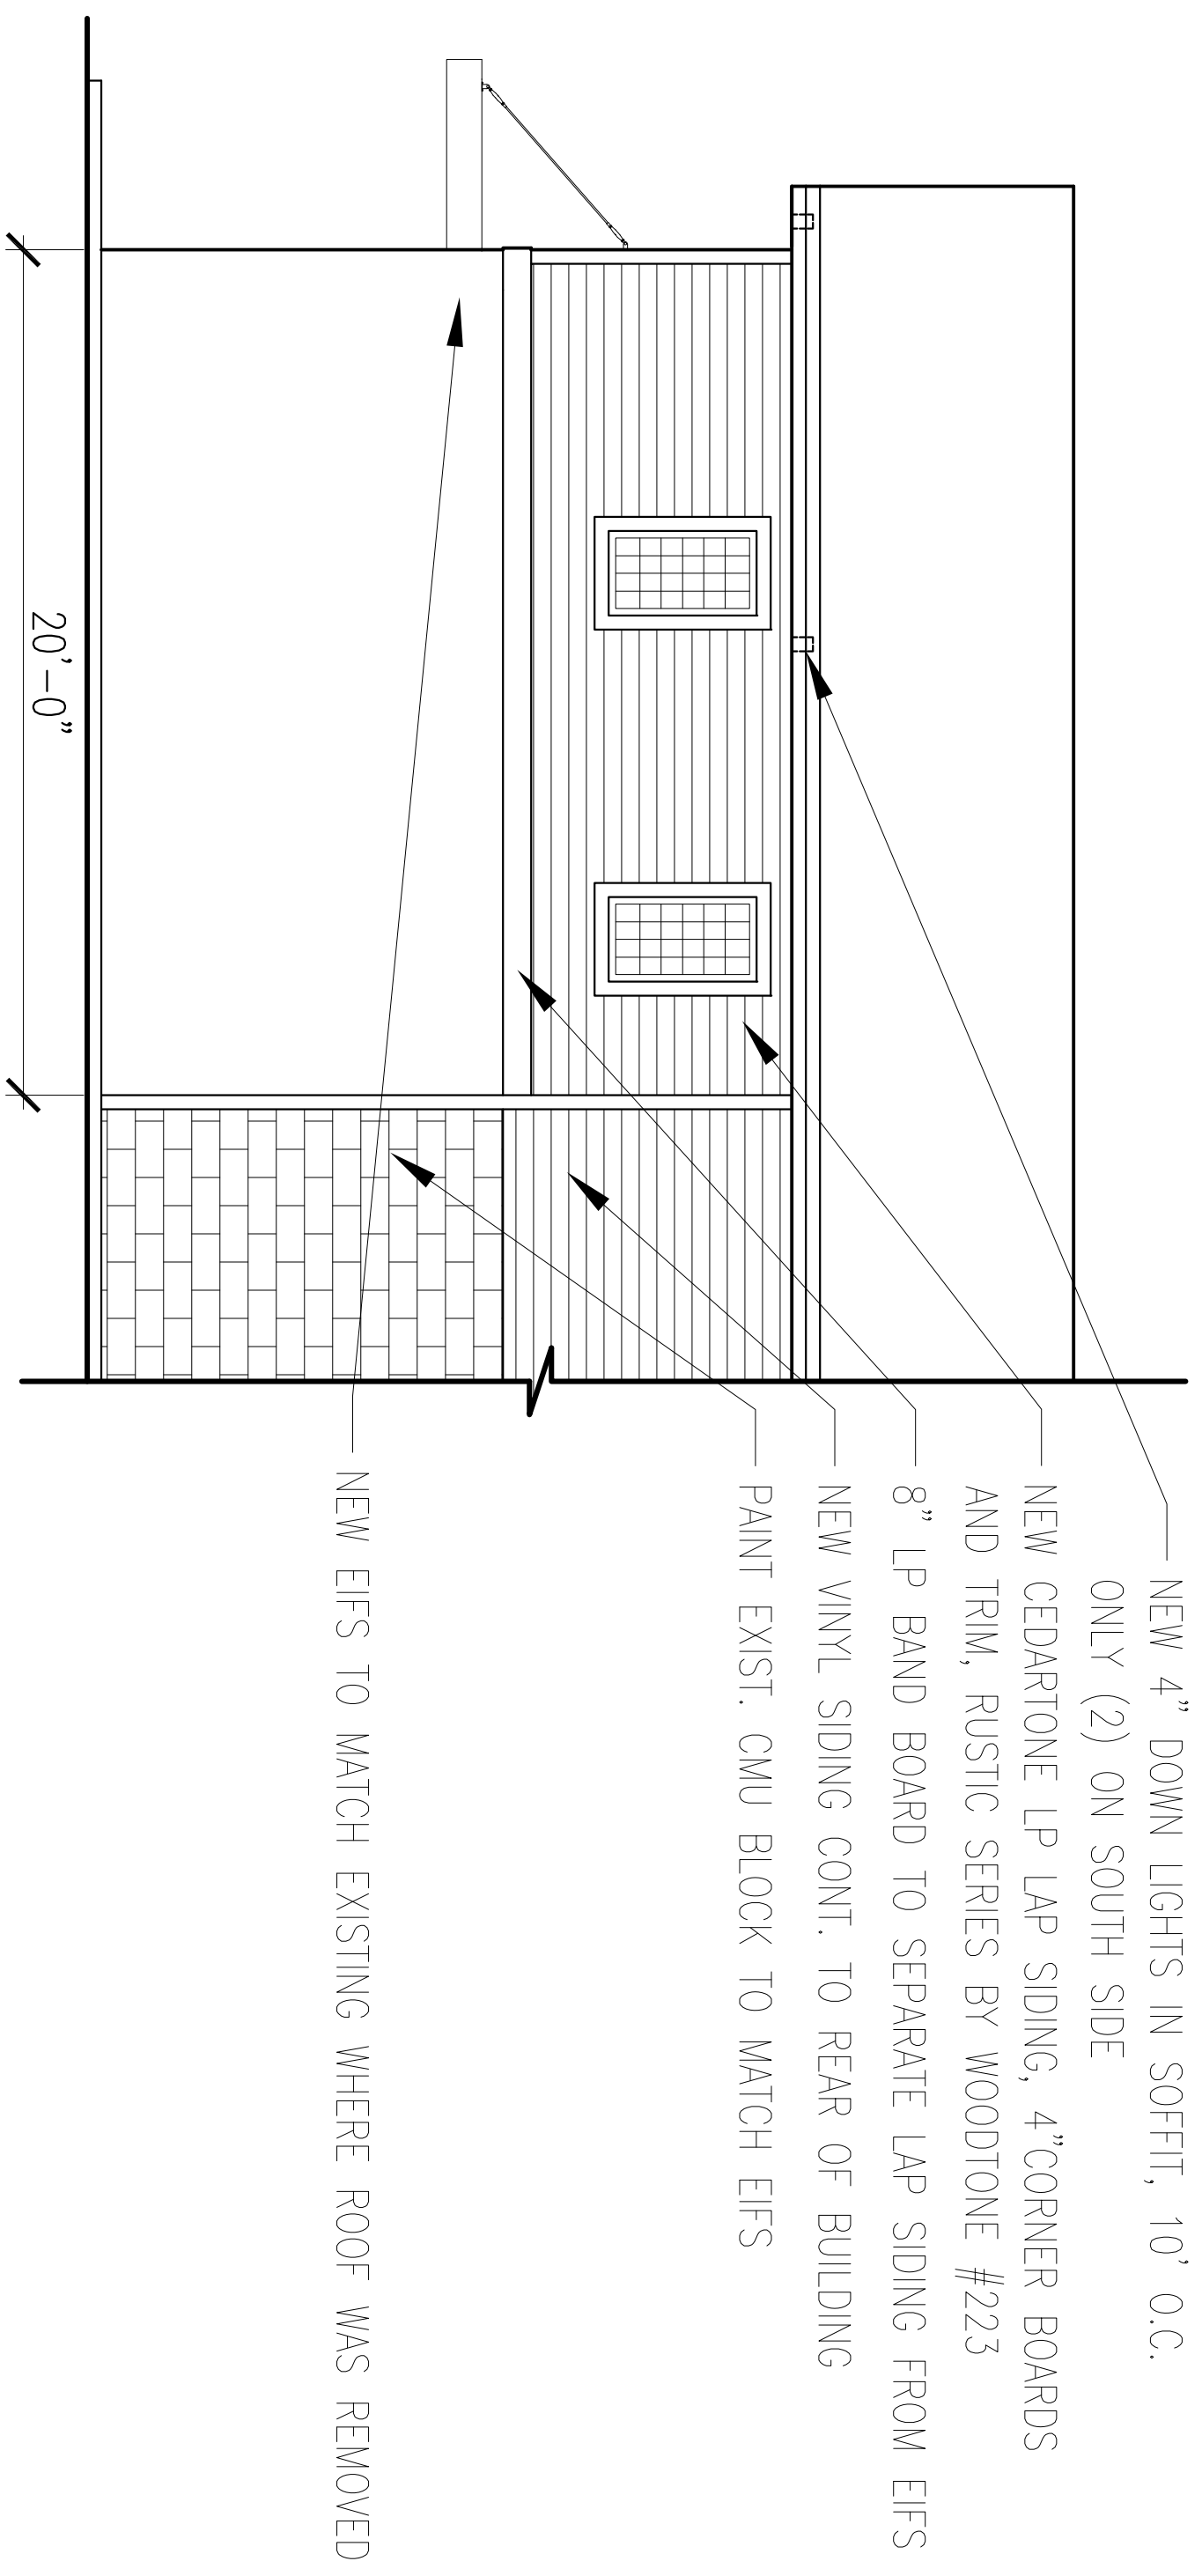

**1** PROPOSED SOUTH ELEVATION  
SCALE: 1/4"=1'-0"

- NEW 4" DOWN LIGHTS IN SOFFIT, 10' O.C. ONLY (2) ON SOUTH SIDE
- NEW CEDARTONE LP LAP SIDING, 4" CORNER BOARDS AND TRIM, RUSTIC SERIES BY WOODTONE #223
- 8" LP BAND BOARD TO SEPARATE LAP SIDING FROM EIFS
- NEW VINYL SIDING CONT. TO REAR OF BUILDING
- PAINT EXIST. CMU BLOCK TO MATCH EIFS
- NEW EIFS TO MATCH EXISTING WHERE ROOF WAS REMOVED

I hereby certify that this plan, specification, or report was prepared by me or under my direct supervision and that I am a duly Licensed Architect under the laws of the state of Wisconsin

Signed:

Name: SHANNE FRY  
 License No.: A-10724  
 Date: 0000-00-00  
 Drawn By: SHANNE FRY  
 Checked By: SHANNE FRY  
 Document Phase: PHASE  
 Project No.:

**Project Title**  
 OFF BROADWAY SALON

**Address**  
 6326 MONONA DRIVE  
 MONONA, WI 53716

**Release**  
 OCTOBER 30, 2017

**Sheet Title**  
 PROPOSED  
 ELEVATIONS

**Sheet Number**

A201

**Consultant**

**brownhouse**

202 West Gorham St.  
 Madison, WI 53703  
 Tel: 608.663.5100  
 Fax: 608.663.5151  
 www.brownhousedesigns.com