


SIGN SUPPORT REQUIREMENTS

Centroid Height: 2.250 ft
 Sign Area: 28.000 sq ft
 Number of Support Columns: 1
 Steel type: new
 Wind Pressure: 28.000 lbs/ sq ft

Section Modulus: 0.706 per column
 Schedule 40 pipe (inches,ROUND):
 2.500 each column

Caisson type: Circular

Footing Depth: 4.000 ft per column
 Valid Footing Diameter: 2.000 ft per column
 Concrete Yards: 0.461 yards total

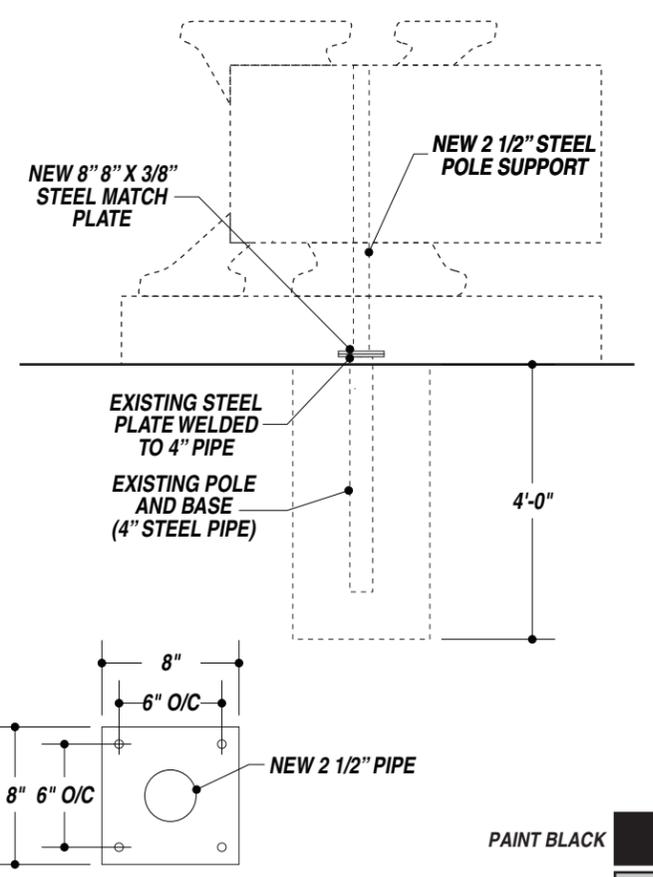

JOB DESCRIPTION
 D/F ILLUMINATED EXTERIOR MONUMENT SIGN

A) (SC) EXTRUDED ALUMINUM CABINET. WIDE BODY WITH 1 1/2" RETAINERS AND ROUTED ALUMINUM FACES. ROUTED FACES TO BE BACKED WITH 3/4" CLEAR ACRYLIC PUSH-THRU'S OVERLAYED WITH VINYL ON FACES. ILLUMINATE CABINET VERT. WITH FLUORESCENTS.

B) (X) POLE COVER AND ATTACHMENT PIECES TO HAVE ROUTED ALUMINUM FACES WITH ROLLED ALUMINUM SIDES. ATTACH TO CABINET.

PAINT AND VINYL AS PER PRINT.

ALL TO BE MOUNTED TO STEEL POLE PLATE MOUNTED TO EXISTING PLATE AND BASE.



R1: 05/08/12 • DJS • CHANGE DIRECTION SIGN FACES.
 R2: 05/21/12 • DJS • REDUCE SIZE OF SIGN AND ADD LOWER BASE POLE COVER.

FILE NAME 28919-03-2 DATE 05/07/12 SCALE 3/8" = 1'
 JOB NAME PRINCETON CLUB
 LOCATION MONONA, WI
 DRAWN BY DJS SALESMAN DAN PIETRZYKOWSKI

TOTAL SQ. FT. OF SIGNAGE: 37.9 sq. ft. VIEWING DISTANCE OF PRIMARY SIGN COPY : 155 ft.

UNLESS OTHERWISE SPECIFIED:
 • ALL FLUORESCENT LAMPS WILL BE T12-CW-HO LAMPS. • ALL BALLASTS WILL BE COLD START ALL-WEATHER BALLASTS. • ALL NEON TRANSFORMERS WILL BE 30 MILLIAMPS. • 120V PRIMARY POWER TO SIGNS WILL BE BY OTHERS. • ALL DATA LINES TO ELECTRONIC SIGNAGE WILL BE BY OTHERS. • ALL PAINT COLORS WILL BE SEMI-GLOSS FINISH.

THIS IS AN ORIGINAL COMPUTER GENERATED COLOR PRINT. COLORS REPRESENTED ON THIS PRINT MAY NOT MATCH THE PMS CHIP, VINYL OR PAINT COLORS EXACTLY. IT IS TO BE VIEWED AS A REPRESENTATION ONLY. ALL DESIGNS & SPECIFICATIONS ARE THE SOLE PROPERTY OF SIGN PRODUCTIONS, INC. THEY ARE ONLY FOR THE CUSTOMERS USE IN CONNECTION WITH A PROPOSED PROJECT. ARTWORK AND PRINTED MATERIAL ARE NOT TO BE USED BY ANYONE OUTSIDE OF YOUR ORGANIZATION, NOR IS IT TO BE REPRODUCED, COPIED OR EXHIBITED IN ANY FORM WITHOUT THE CONSENT OF SIGN PRODUCTIONS, INC.

DESIGN APPROVED BY:
 AUTHORIZED SIGNATURE _____
 DATE _____