


Preferred Concept






LEGEND	
	Lawn
	Planting Areas
	Stone Outcropping
	Landing
	Retaining Walls
	Oak Savanna
	Entry Sign/Drinking Fountain
	Existing Trees
	Proposed Trees
	Springhaven Pagoda
	Recreation Lawn
	Accessible Ramp
	Subsurface Stormwater System
	Beach

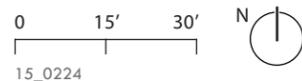

15_0224

Stonebridge Park - Concept Development

Site Section & Character Images

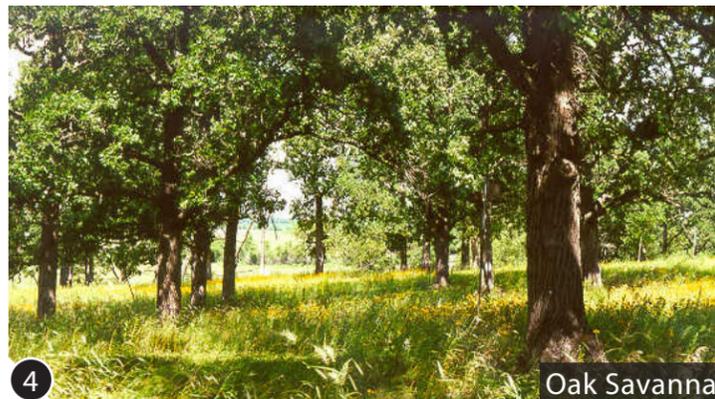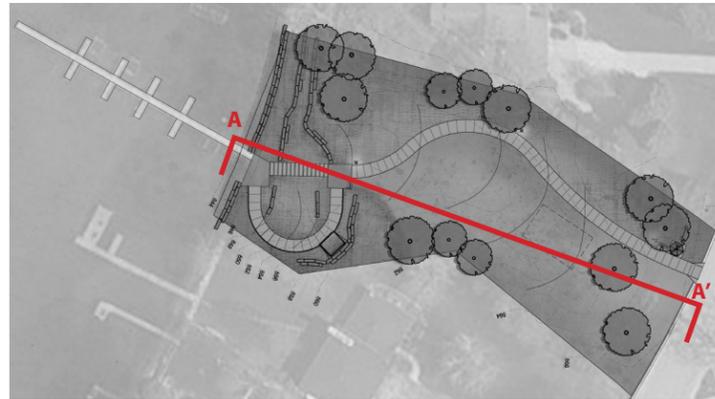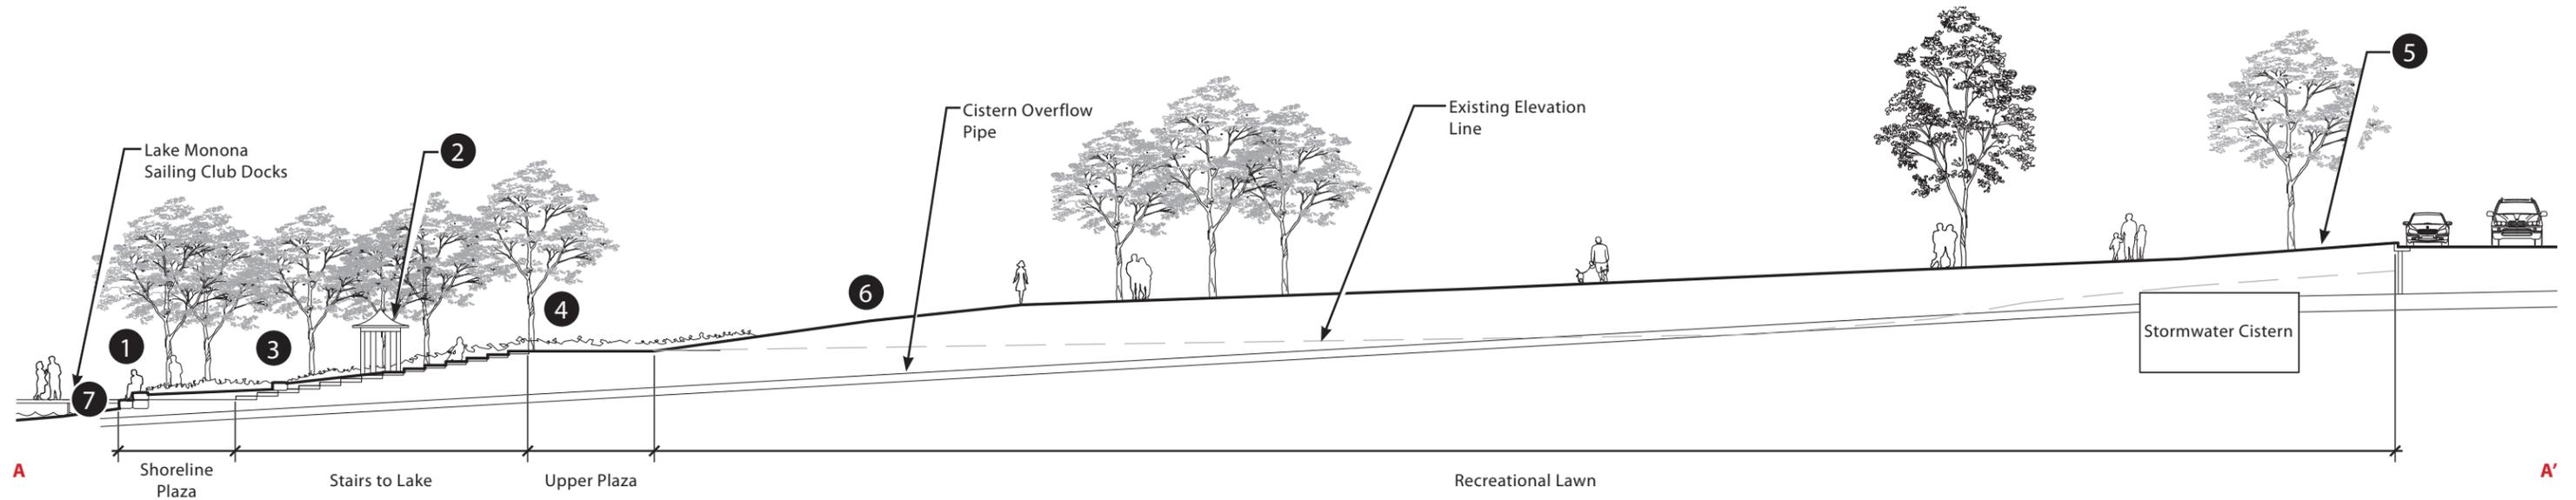

Stonebridge Park - Concept Development